


THIS DRAWING MAY BE USED FOR THE PURPOSE INTENDED AND ONLY WRITTEN DIMENSIONS SHALL BE USED

NOTES

- Site Boundary
- 15km Buffer
- Special Protection Area
- Special Area of Conservation

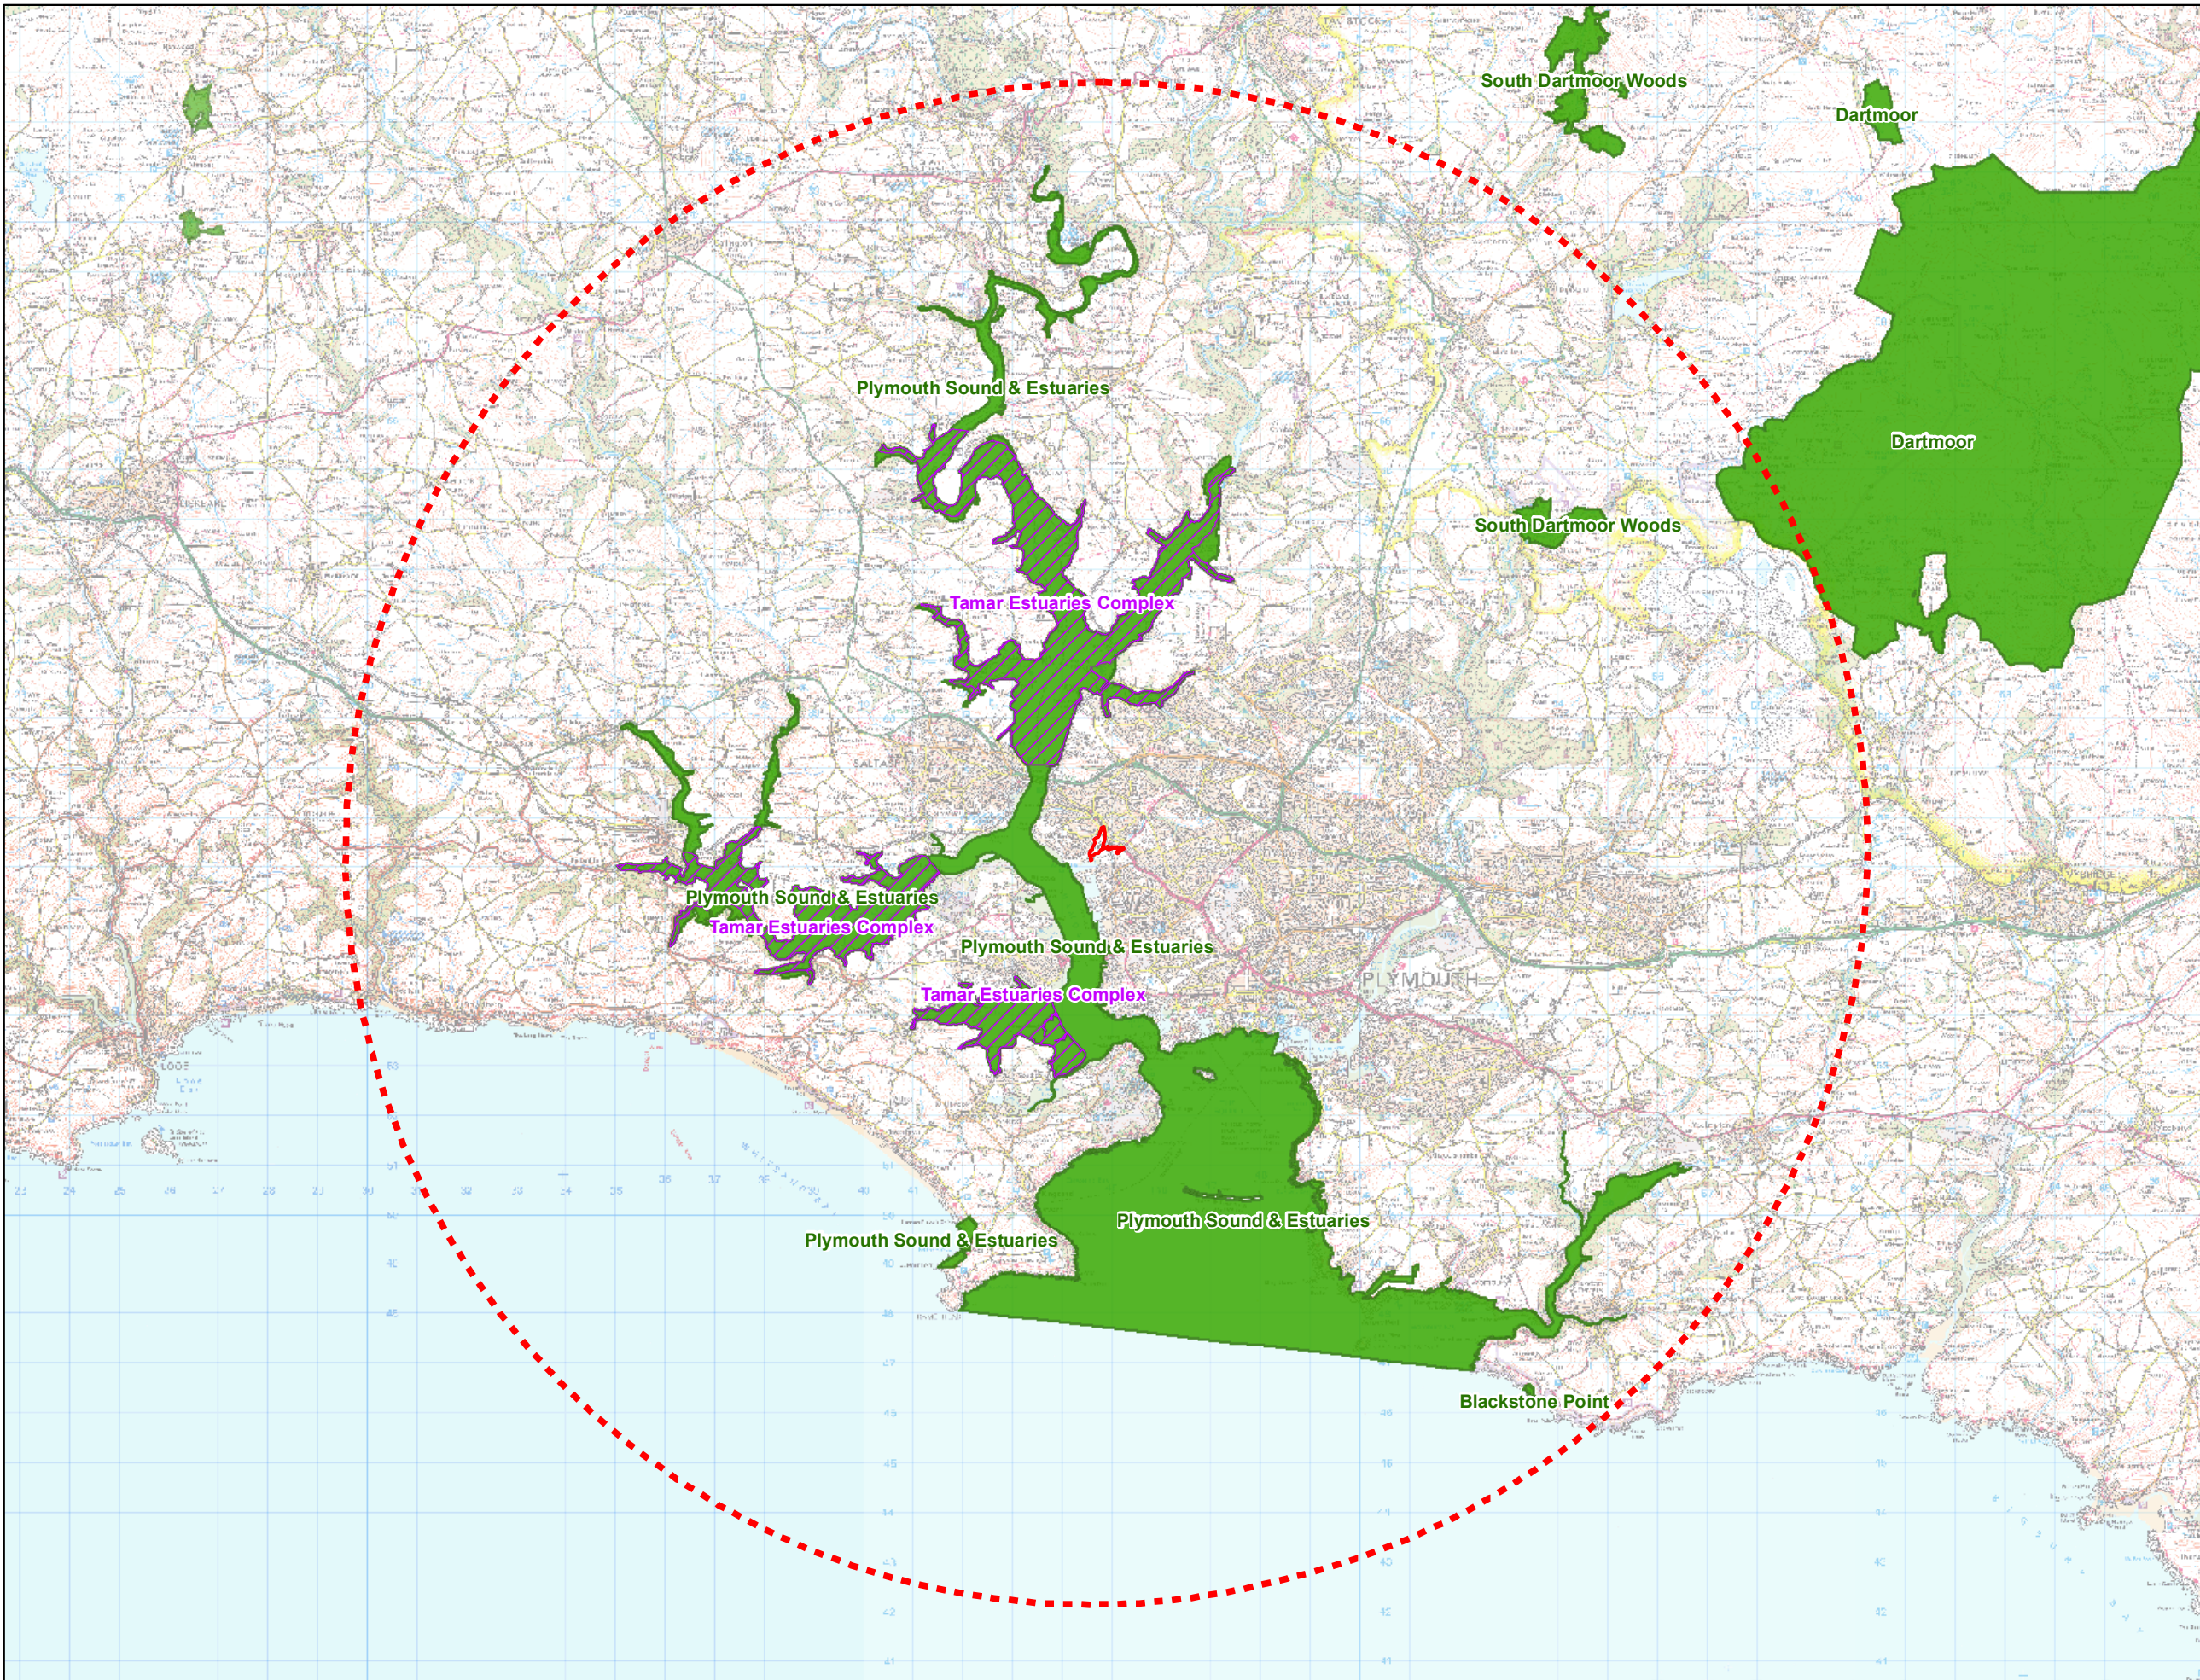

Revision Details	By	Date	Suffix

Drawing Status

Job Title  
**EfW CHP FACILITY  
 NORTH YARD,  
 DEVONPORT**

Drawing Title  
**EUROPEAN SITES  
 WITHIN 15KM OF SITE**

Scale at A3	1:130,000		
Drawn	JM	Approved	JR
Stage 1 Check	Stage 2 Check	Originated	Date
			13/04/11
Drawing Number	Rev		

**FIGURE 1**

MvV Environment Contractor to SWDWP	Scott Wilson Environmental & Planning Consultant	MvV O&M EPC Contractor	Envi Con Envl Con & Plant Envrnment Qualiti General Designer	KIER Civil Works	SC Architect	Lab Air Pollution Control	Standardkessel Baumgarte Boiler & Grate	SAR Electrical & Control	Imtech Water Steam System
--	--	---------------------------	--	---------------------	-----------------	------------------------------	---	-----------------------------	------------------------------