

THIS DRAWING MAY BE USED FOR THE PURPOSE INTENDED AND ONLY WRITTEN DIMENSIONS SHALL BE USED

NOTES

- Site Boundary
- AQ Sensitive Receptors
- Stack

Copyright
 Reproduced from Ordnance Survey material digital map © Crown copyright 2010. All rights reserved. Licence number 0100031673.


Revision Details	By	Date	Suffix

Drawing Status	FINAL
----------------	--------------

Job Title	EFW CHP FACILITY, NORTH YARD, DEVONPORT
-----------	--

Drawing Title	AIR QUALITY STUDY AREA AND LOCATION OF SENSITIVE RECEPTORS
---------------	---

Scale at A3	1:20,000		
Drawn	EW	Approved	GG
Stage 1 Check	DD	Stage 2 Check	DD
		Originated	Date
		9511NM	14/04/11
Drawing Number	Rev		

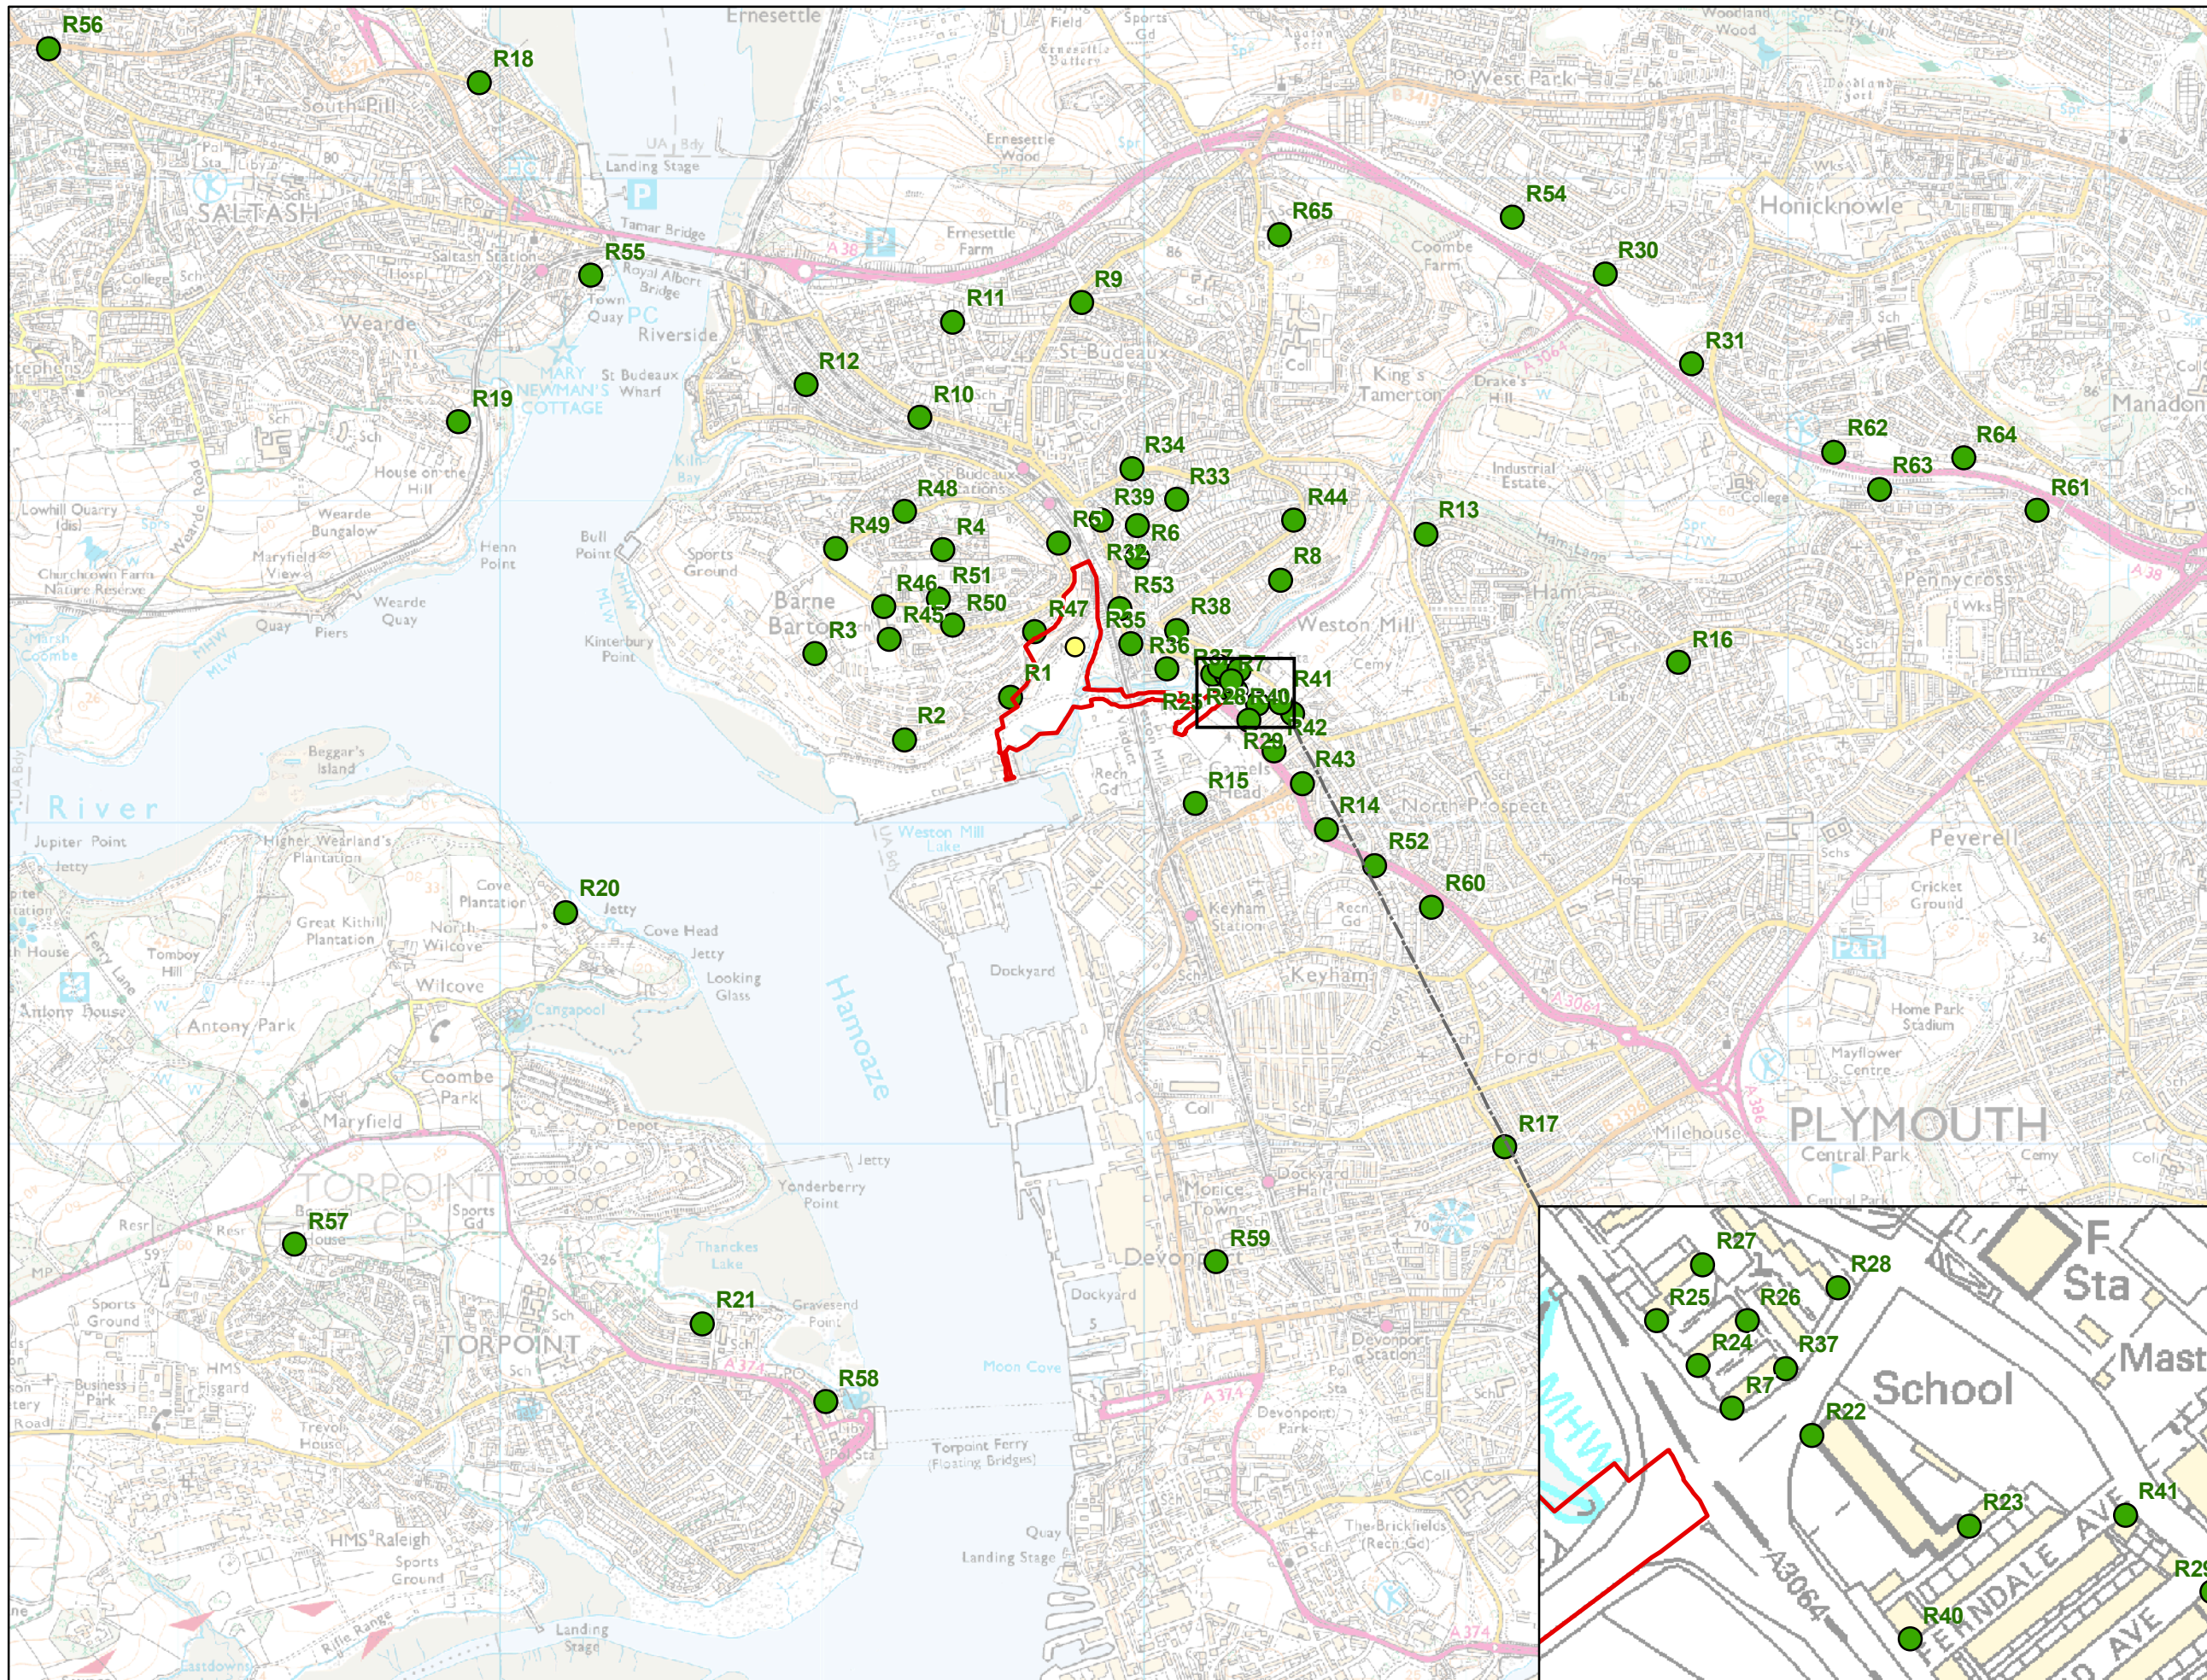

MVV Environment Contractor to SWDWP	Scott Wilson Environmental & Planning Consultant	MVV O&M EPC Contractor	Envi Con General Designer	KIER Civil Works	SC Architect	Lab Air Pollution Control	Standarkessel Boiler & Grate	AR Electrical & Control	Imtech Water Steam System
--	---	---------------------------	------------------------------	---------------------	-----------------	------------------------------	---------------------------------	----------------------------	------------------------------

FIGURE 1.1