

THIS DRAWING MAY BE USED ONLY FOR THE PURPOSE INTENDED AND ONLY WRITTEN DIMENSIONS SHALL BE USED

NOTES

- 1. CARRIAGEWAY CONTOURS ARE SHOWN AT INTERVALS OF 100mm.

LEGEND

- PROPOSED CARRIAGEWAY
- PROPOSED FOOTWAY
- GRASS VERGE
- CUT EMBANKMENT
- FILL EMBANKMENT
- ROUTES OF CARRIAGEWAY DRAINAGE
- PROPOSED SECURITY GATE
- PROPOSED ACQUISITIC FENCE
- EXCEEDANCE PATHWAYS AND OVERLAND FLOW ROUTES

PLANNING

Revision Details	By	Date	Scale
TEXTS, WEIGHBRIDGE AREA AND DRAINAGE GRIP ADDED	CM	9/11/11	A
	GNB		

Job Title
EM CHP FACILITY NORTH YARD DEVONPORT

Drawing Title
SITE ACCESS RIGHT TURN OPTION EXCEEDANCE PATHWAYS AND OVERLAND FLOW ROUTES


Scale: A1:1

Drawn	Approved
CM	GNB

Stage 1 check	Stage 2 check	Original	Date
			28/10/11

Drawing Number
PA19D

Rev
A

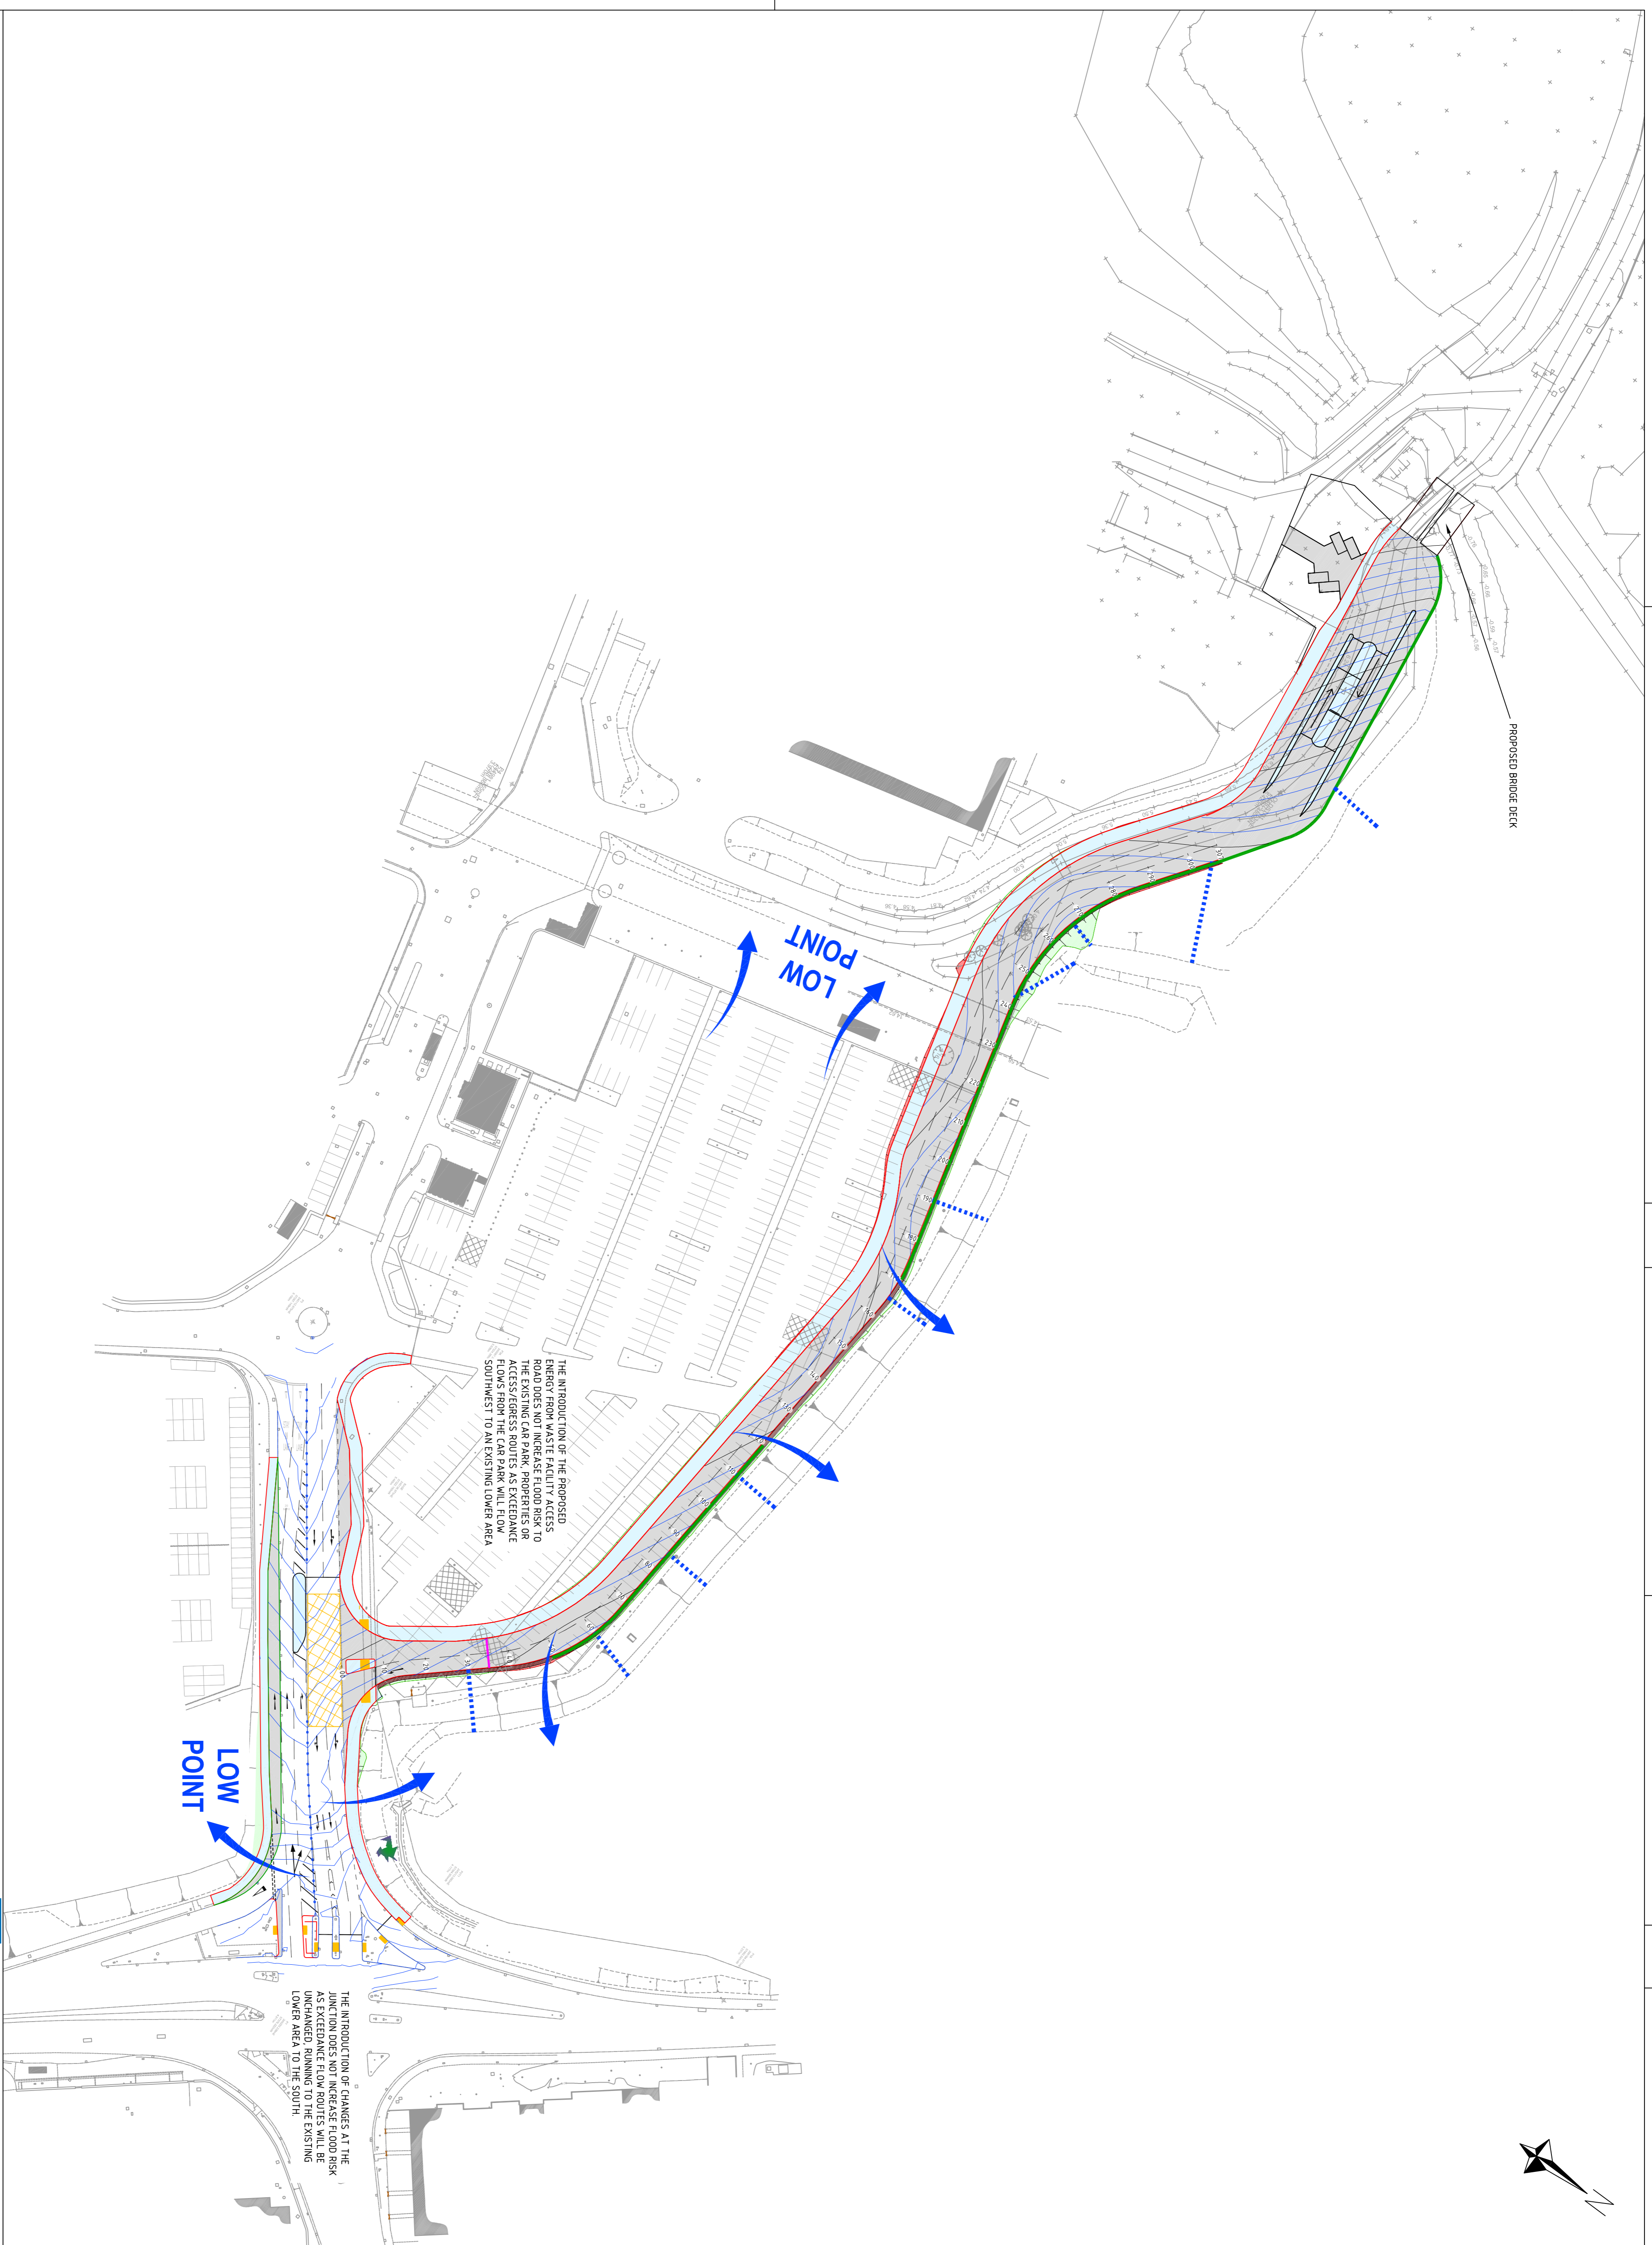

Plot Date :
AutoCAD File Name :

MVV Environment
Contractor to SWDWP

Scott Wilson
Environmental & Planning Consultant

MVV O&M
EPC Contractor

Envi Con
Env Con & Plant Engineering GmbH
General Designer

KIER
Civil Works

SC
Architect

Ldp
Air Pollution Control

Standardkessel Baumgarde
Boiler & Grate

JRR
Electrical & Control

Intech
Water Steam System

DRIV